


Cherryland Elementary School Raised Bed Plan

© 2005 The Regents of the University of California



UNIVERSITY OF CALIFORNIA
**BOTANICAL
GARDEN**

Scale
3/4" = 1'

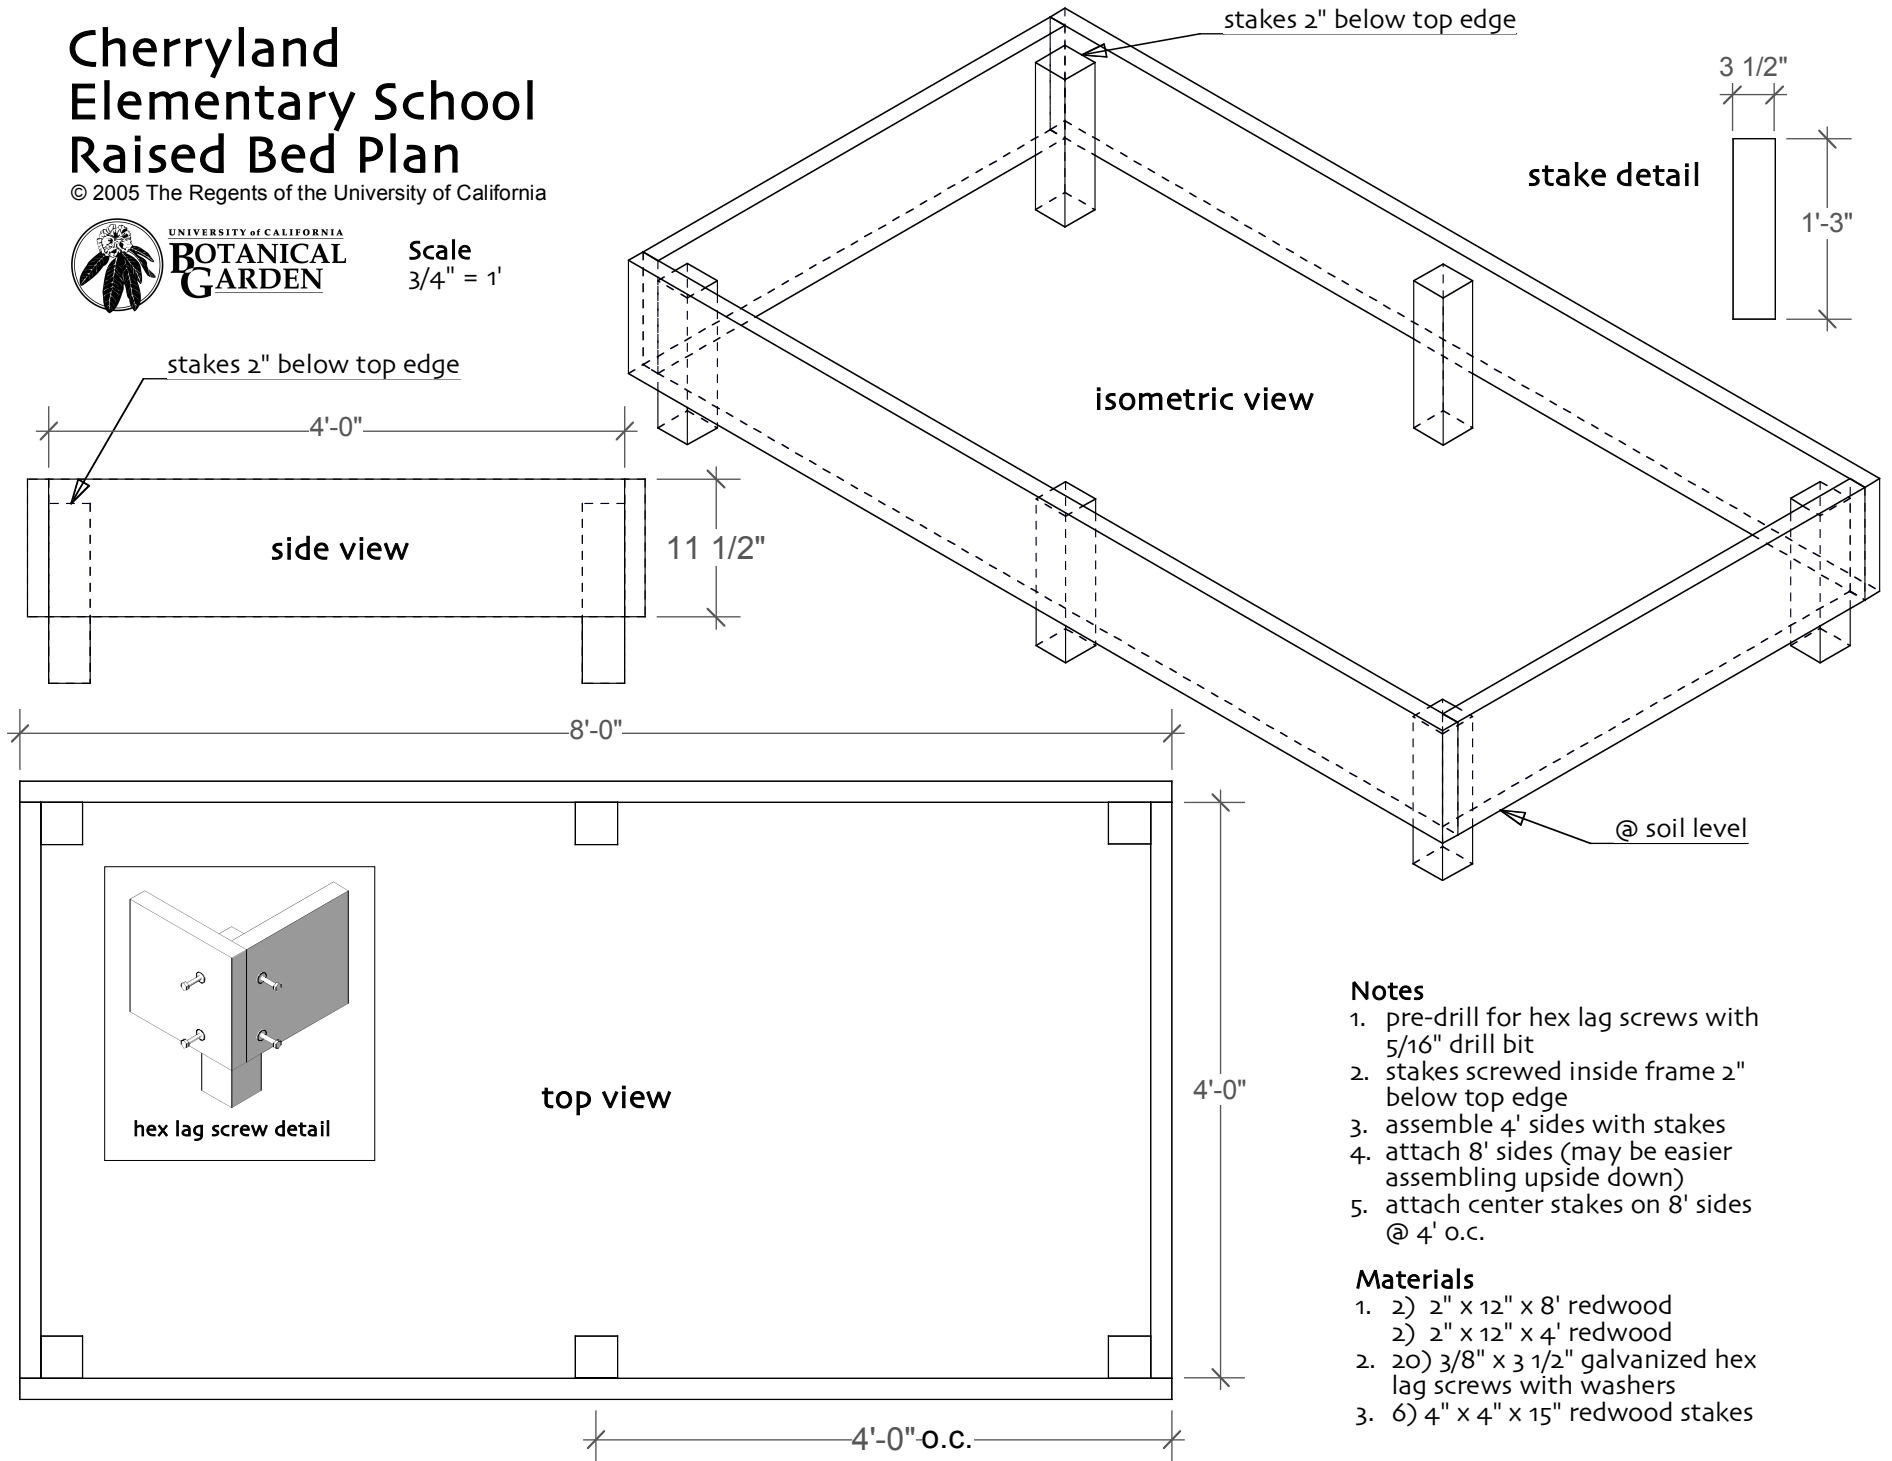

Notes

1. pre-drill for hex lag screws with 5/16" drill bit
2. stakes screwed inside frame 2" below top edge
3. assemble 4' sides with stakes
4. attach 8' sides (may be easier assembling upside down)
5. attach center stakes on 8' sides @ 4' o.c.

Materials

1. 2) 2" x 12" x 8' redwood
- 2) 2" x 12" x 4' redwood
2. 20) 3/8" x 3 1/2" galvanized hex lag screws with washers
3. 6) 4" x 4" x 15" redwood stakes